

HILTON MINNEAPOLIS

MTNA National
Conference
2022

MTNA 2022


March 1, 2022

Hilton Minneapolis

Minneapolis, MN

Grand Ballroom Section A,B,C,D

Legend:

 

AE: Garry Bennett

Show Number: 0903-22

Drawn By: Gail Bamforth

Scale: 5/128" = 1"

Revised: 8/5/2021 6:08 PM

File: 0903-01-22 MTNA Nat'l Conference


Every effort has been made to ensure the accuracy of all information contained on this floor plan. However, no warranties, either expressed or implied are made with respect to this floor plan. If the location of building columns, utilities or other architectural components of the facility is a consideration in the construction of an exhibit, it is the sole responsibility of the exhibitor to physically inspect the facility to verify all dimensions and locations.

Grand Ballroom



BANQUET KITCHEN

SERVICE CORRIDOR

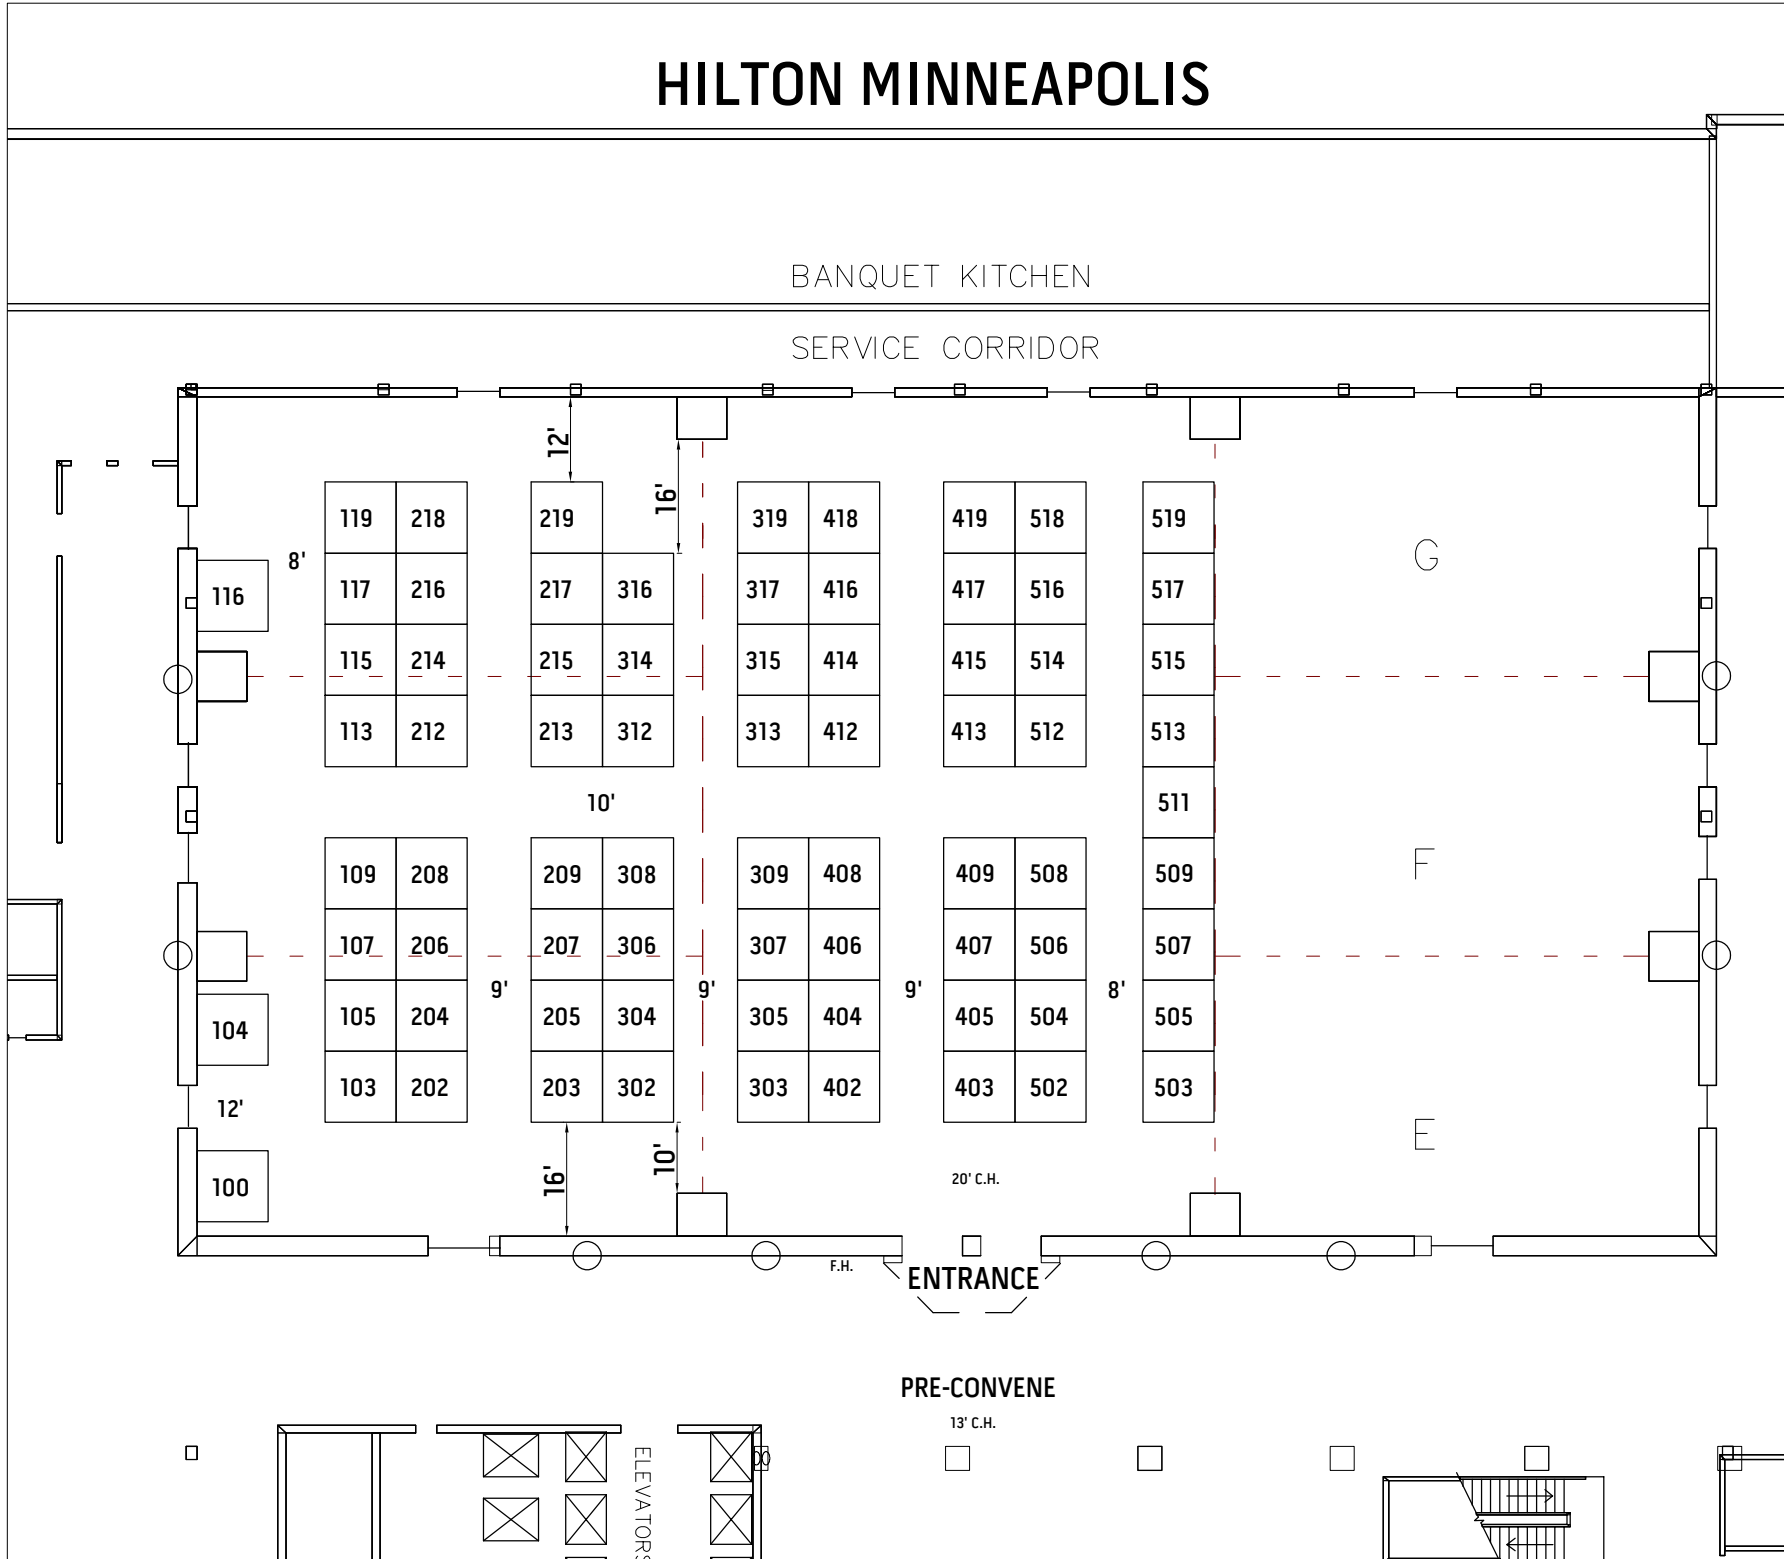

F.H.

ENTRANCE

PRE-CONVENE

13' C.H.

ELEVATORS